


HALL

VERANDAH

KORDON TB

slap edge perimeter
securely fixed by installer
to manufacturer's specifications
under the bottom channel

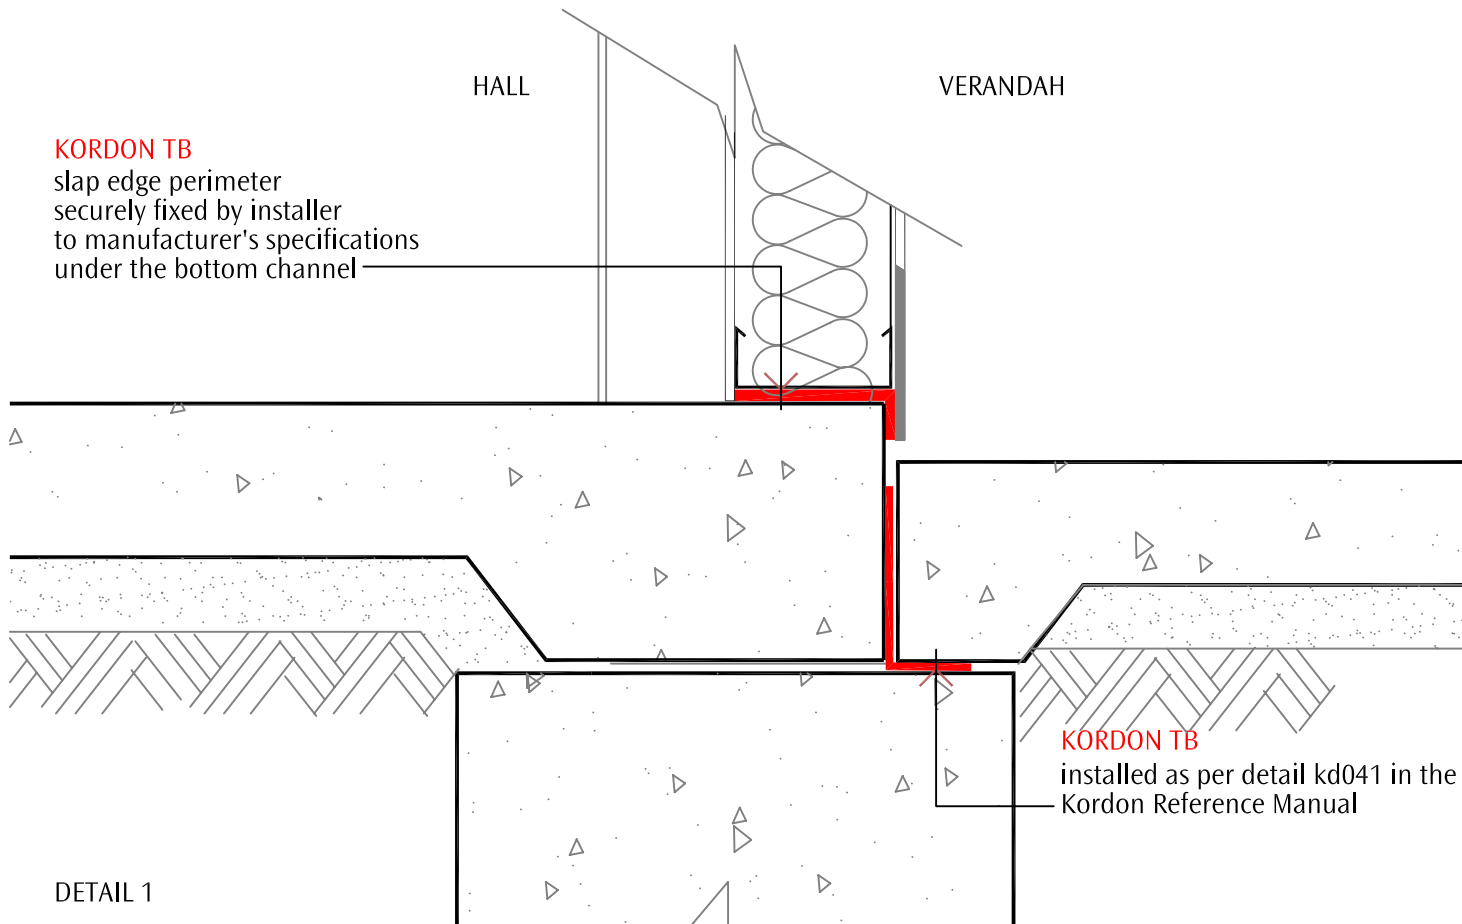

KORDON TB

installed as per detail kd041 in the
Kordon Reference Manual

DETAIL 1


KORDON TB

slap edge perimeter
securely fixed by installer
to manufacturer's specifications

KORDON TB

installed as per detail kd041 in the
Kordon Reference Manual

ground line

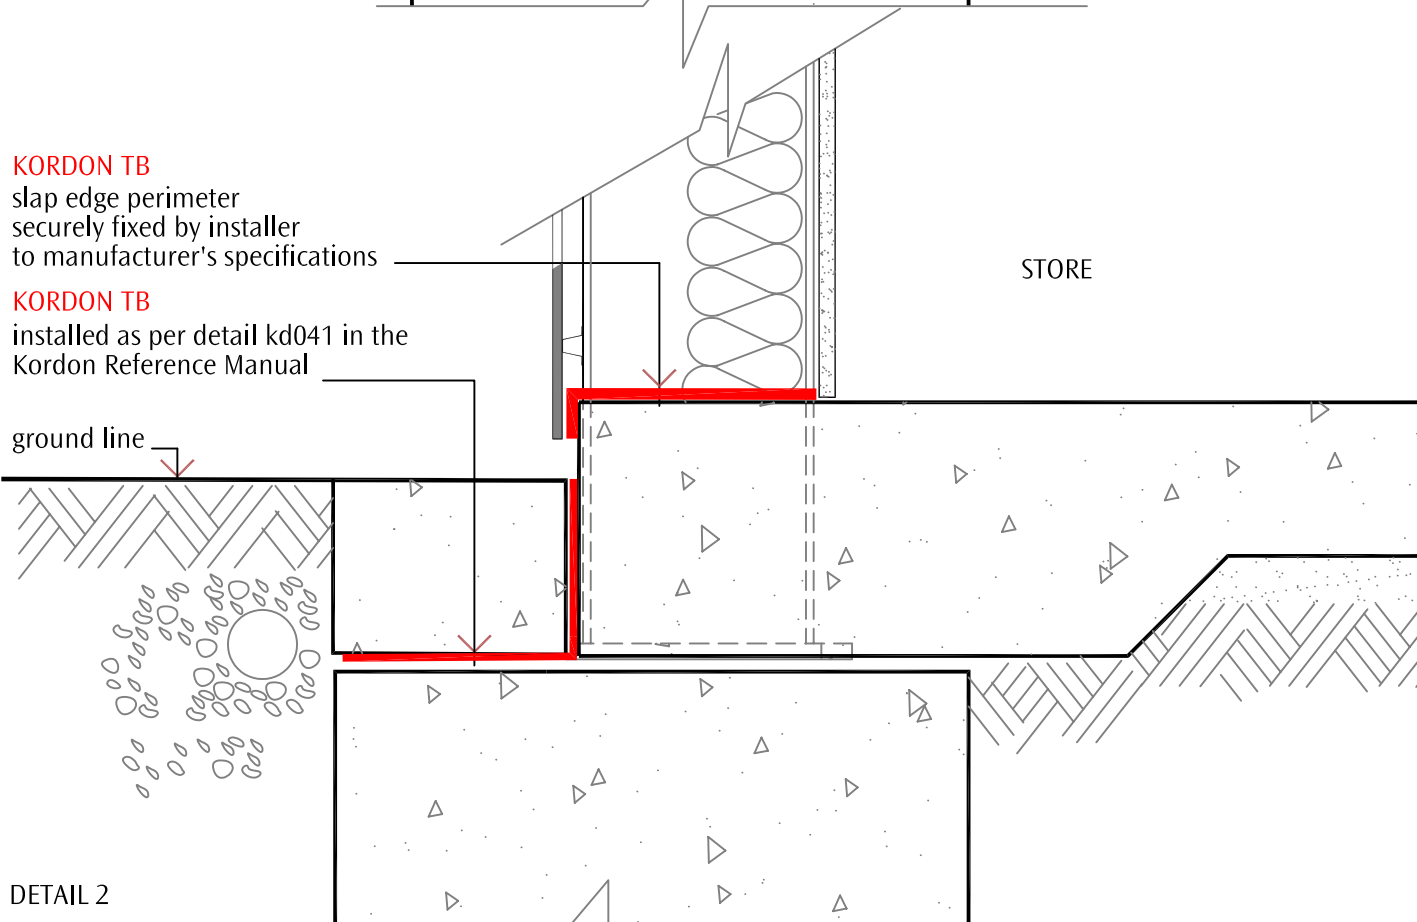

STORE

DETAIL 2



KORDON TERMITE BARRIER



Bayer Environmental Science

Subject

Sheet No.

portal frame construction

kd 064