

**KORDON KOLLAR**

protecting new slab penetrations


DPC

new top slab

**KORDON TMB**

existing slab

existing path/slab

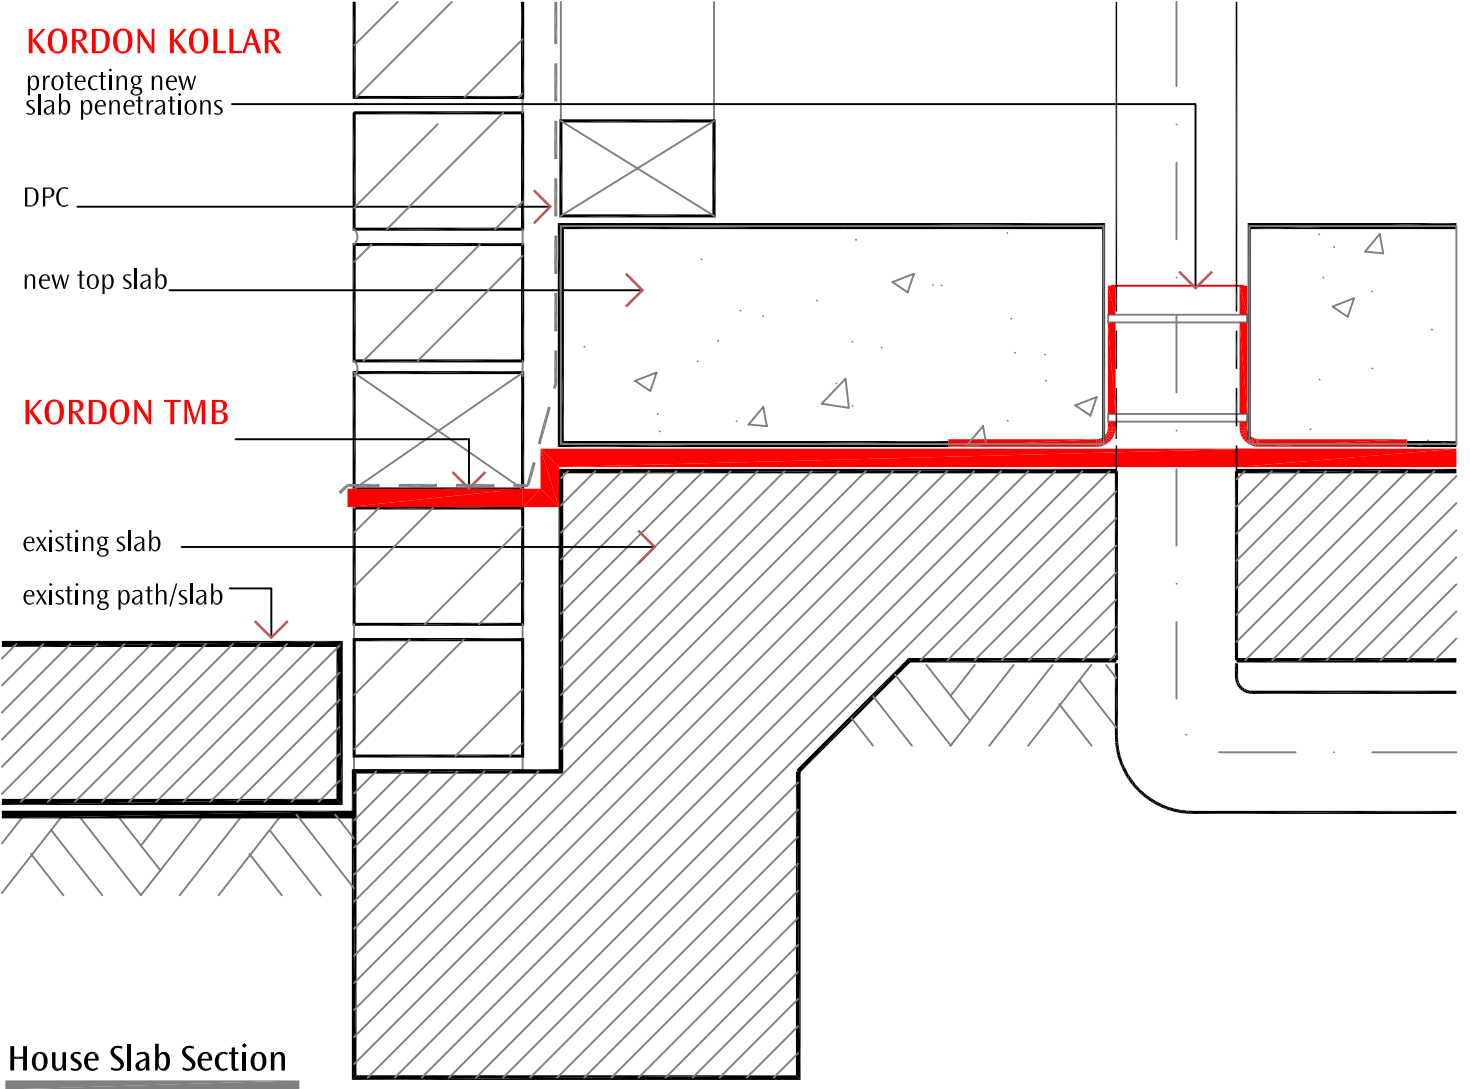


House Slab Section

new top slab

**KORDON TMB**

existing path/slab

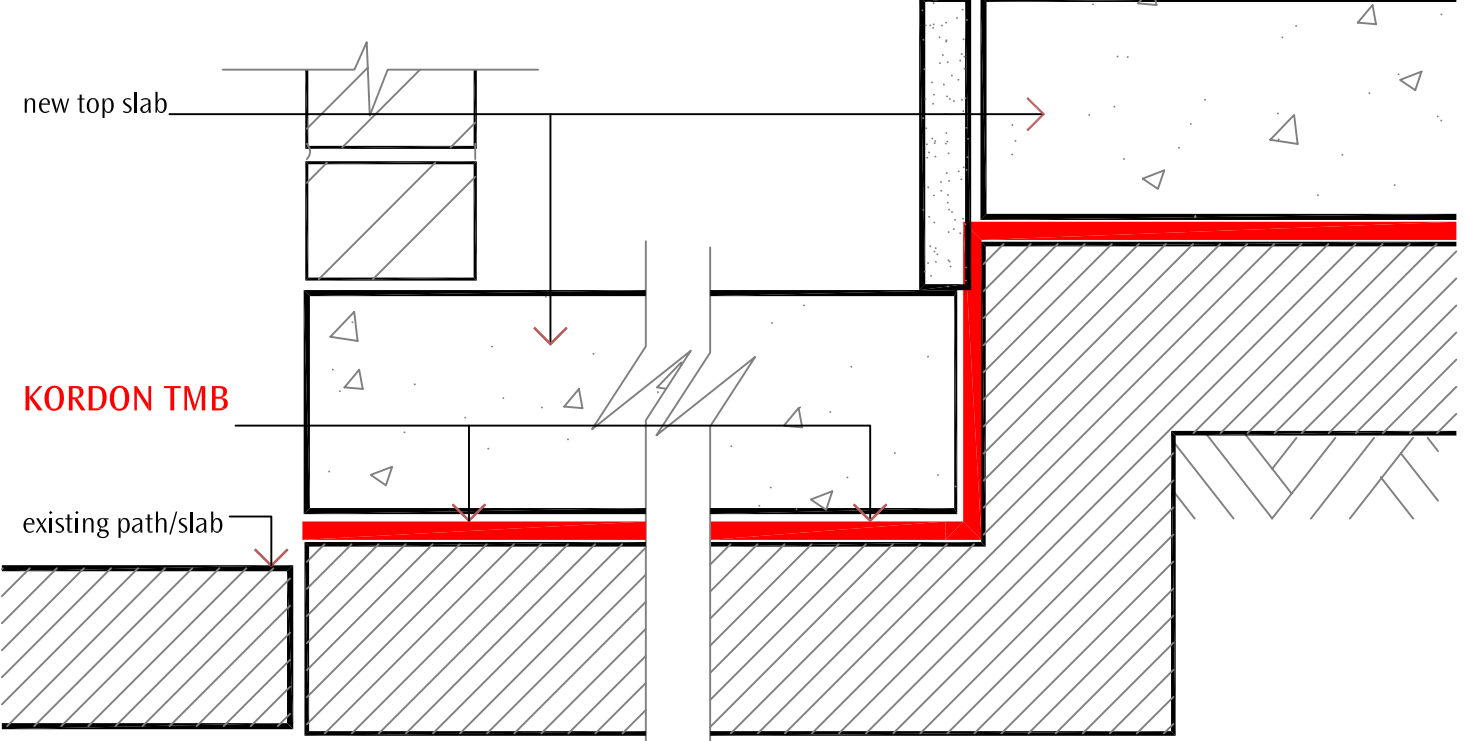

Garage Slab Section



**KORDON TERMITE BARRIER**



Bayer Environmental Science

Subject

Sheet No.

renovation slab detail

kd 066